



DO NOT SCALE

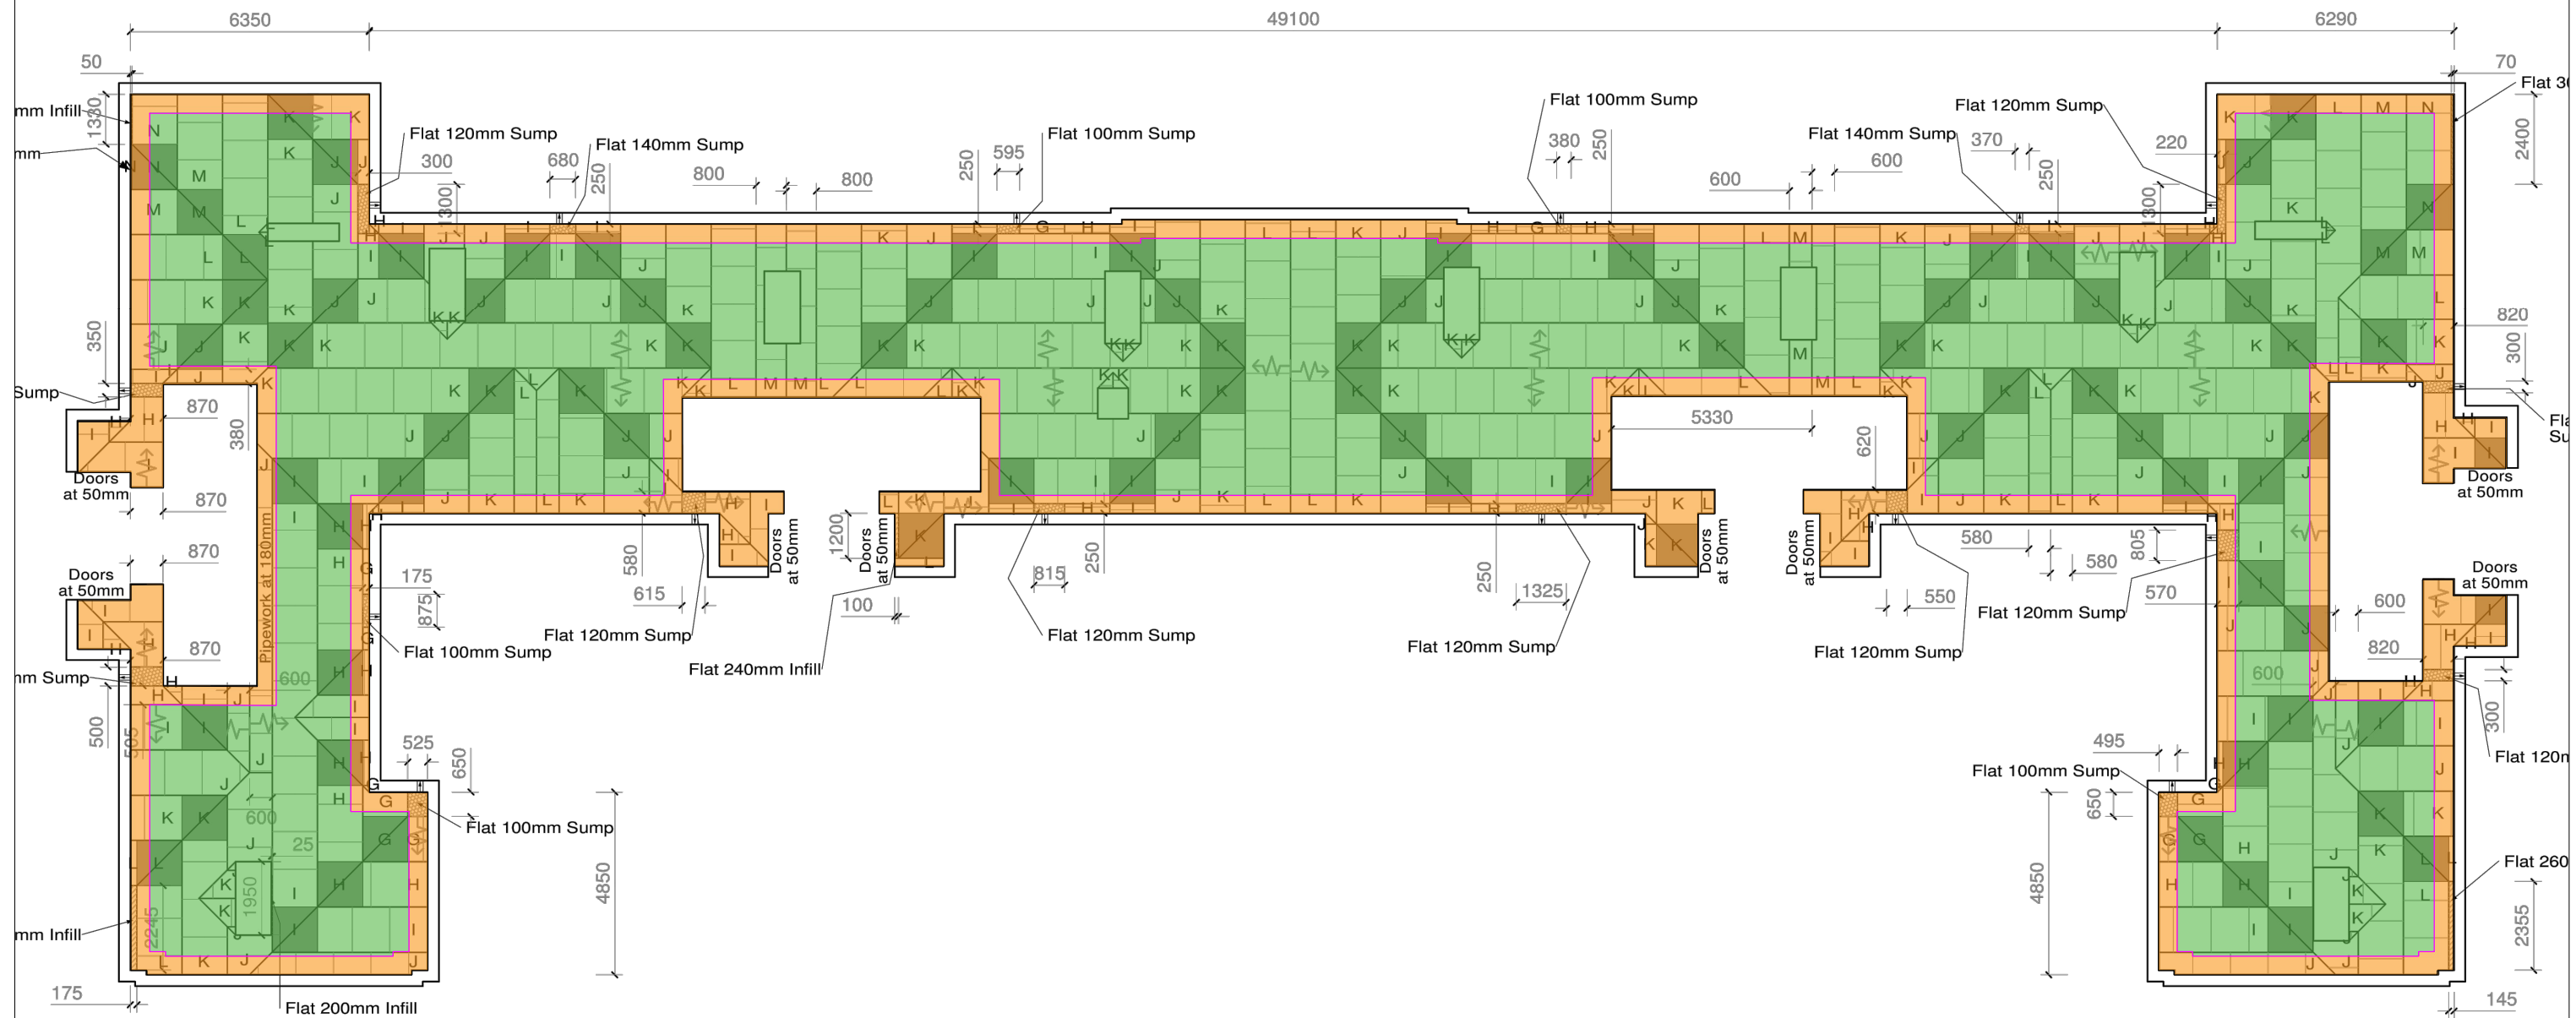

<ul style="list-style-type: none"> <li><span style="display: inline-block; width: 15px; height: 15px; background-color: #4CAF50; margin-right: 5px;"></span> Vegetation</li> <li><span style="display: inline-block; width: 15px; height: 15px; background-color: #FF9800; margin-right: 5px;"></span> Cobbles 500mm</li> <li><span style="display: inline-block; width: 15px; height: 15px; border: 1px solid black; margin-right: 5px;"></span> Trim</li> </ul>	<p>ECO GREEN ROOFS</p> <p>3 Rays Farm Barns Roman Road Ingatestone Essex CM4 9EH</p>		
	<p>Project: 00003817 Bramley House</p>	<p>Drawing: EGR-L42538</p>	